



Department for

**Infrastructure**

An Roinn

**Bonneagair**

[www.Infrastructure-ni.gov.uk](http://www.Infrastructure-ni.gov.uk)

## Network Development

Chief Executive  
Mid Ulster District Council  
Ballyronan  
Magherafelt  
BT45 6EN

County Hall  
Drumragh Avenue  
Omagh

Tel: 028 8225 4085

19 September 2017

Dear Mr Tohill

### **PROPOSED PROVISION OF A DISABLED PERSONS' PARKING BAY AT MOORE STREET, AUGHNACLOY**

DfI Roads is proposing to provide a disabled persons' parking bay at Moore Street, Aughnacloy, as detailed on the attached map.

PSNI have been consulted and are in agreement with the proposal.


Please bring this matter to the attention of your council.

Yours sincerely

Mrs Hazel Burton  
Network Development Section

Enc

# Proposed disabled parking bay - Moore Street, Aughnacloy

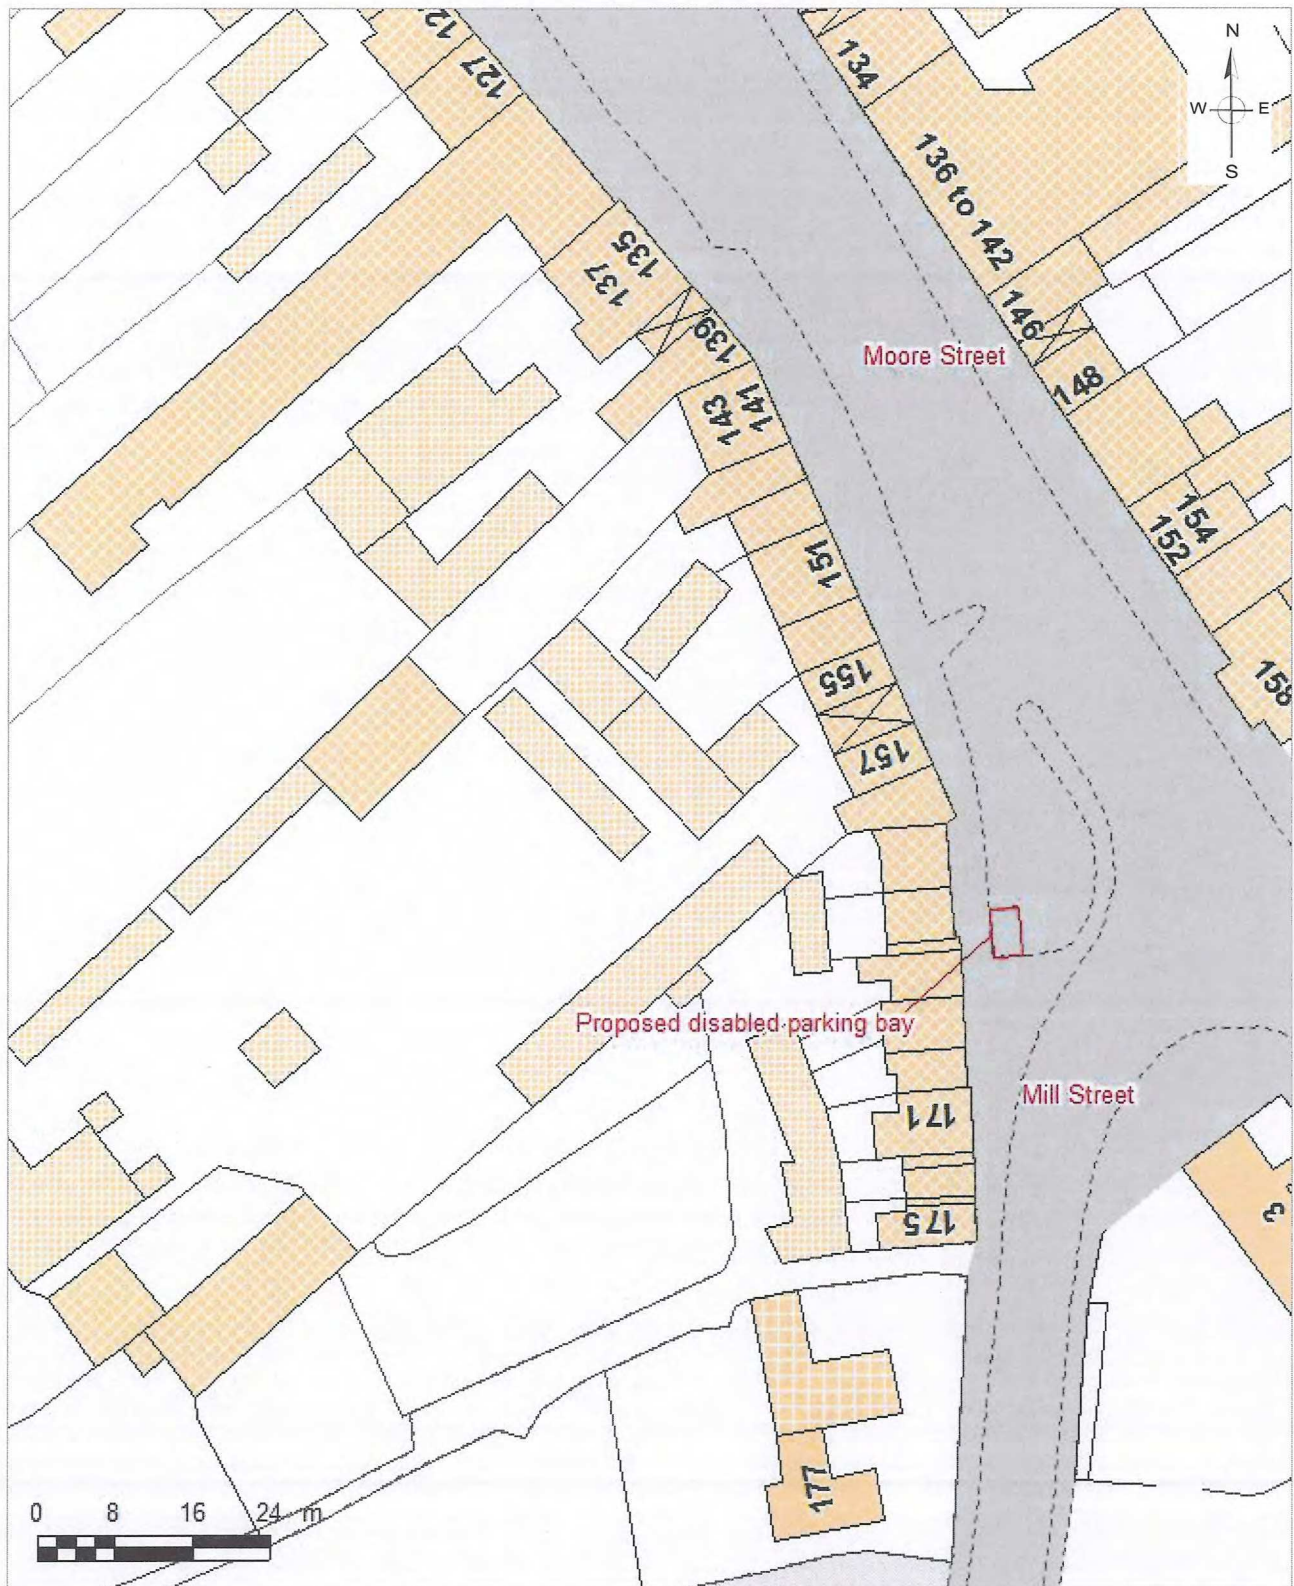



Department for

**Infrastructure**

An Roinn

**Bonneagair**

[www.infrastructure-ni.gov.uk](http://www.infrastructure-ni.gov.uk)

## Network Development

Chief Executive  
Mid Ulster District Council  
Ballyronan  
Magherafelt  
BT45 6EN

County Hall  
Drumragh Avenue  
Omagh

Tel: 028 8225 4085

19 September 2017

Dear Mr Tohill

### **PROPOSED PROVISION OF A DISABLED PERSONS' PARKING BAY AT QUEENS AVE, MAGHERAFELT**

DfI Roads is proposing to provide a disabled persons' parking bay at Queens Ave, Magherafelt, as detailed on the attached map.

PSNI have been consulted and are in agreement with the proposal.

Please bring this matter to the attention of your council.

Yours sincerely

Mrs Hazel Burton  
Network Development Section

Enc



Proposed disabled parking bay - Queens Ave, Magherafelt



Coords: x- 289551.63  
y- 390355.68

Comments -

Date: 21st September 2017

Scale: 1:750