


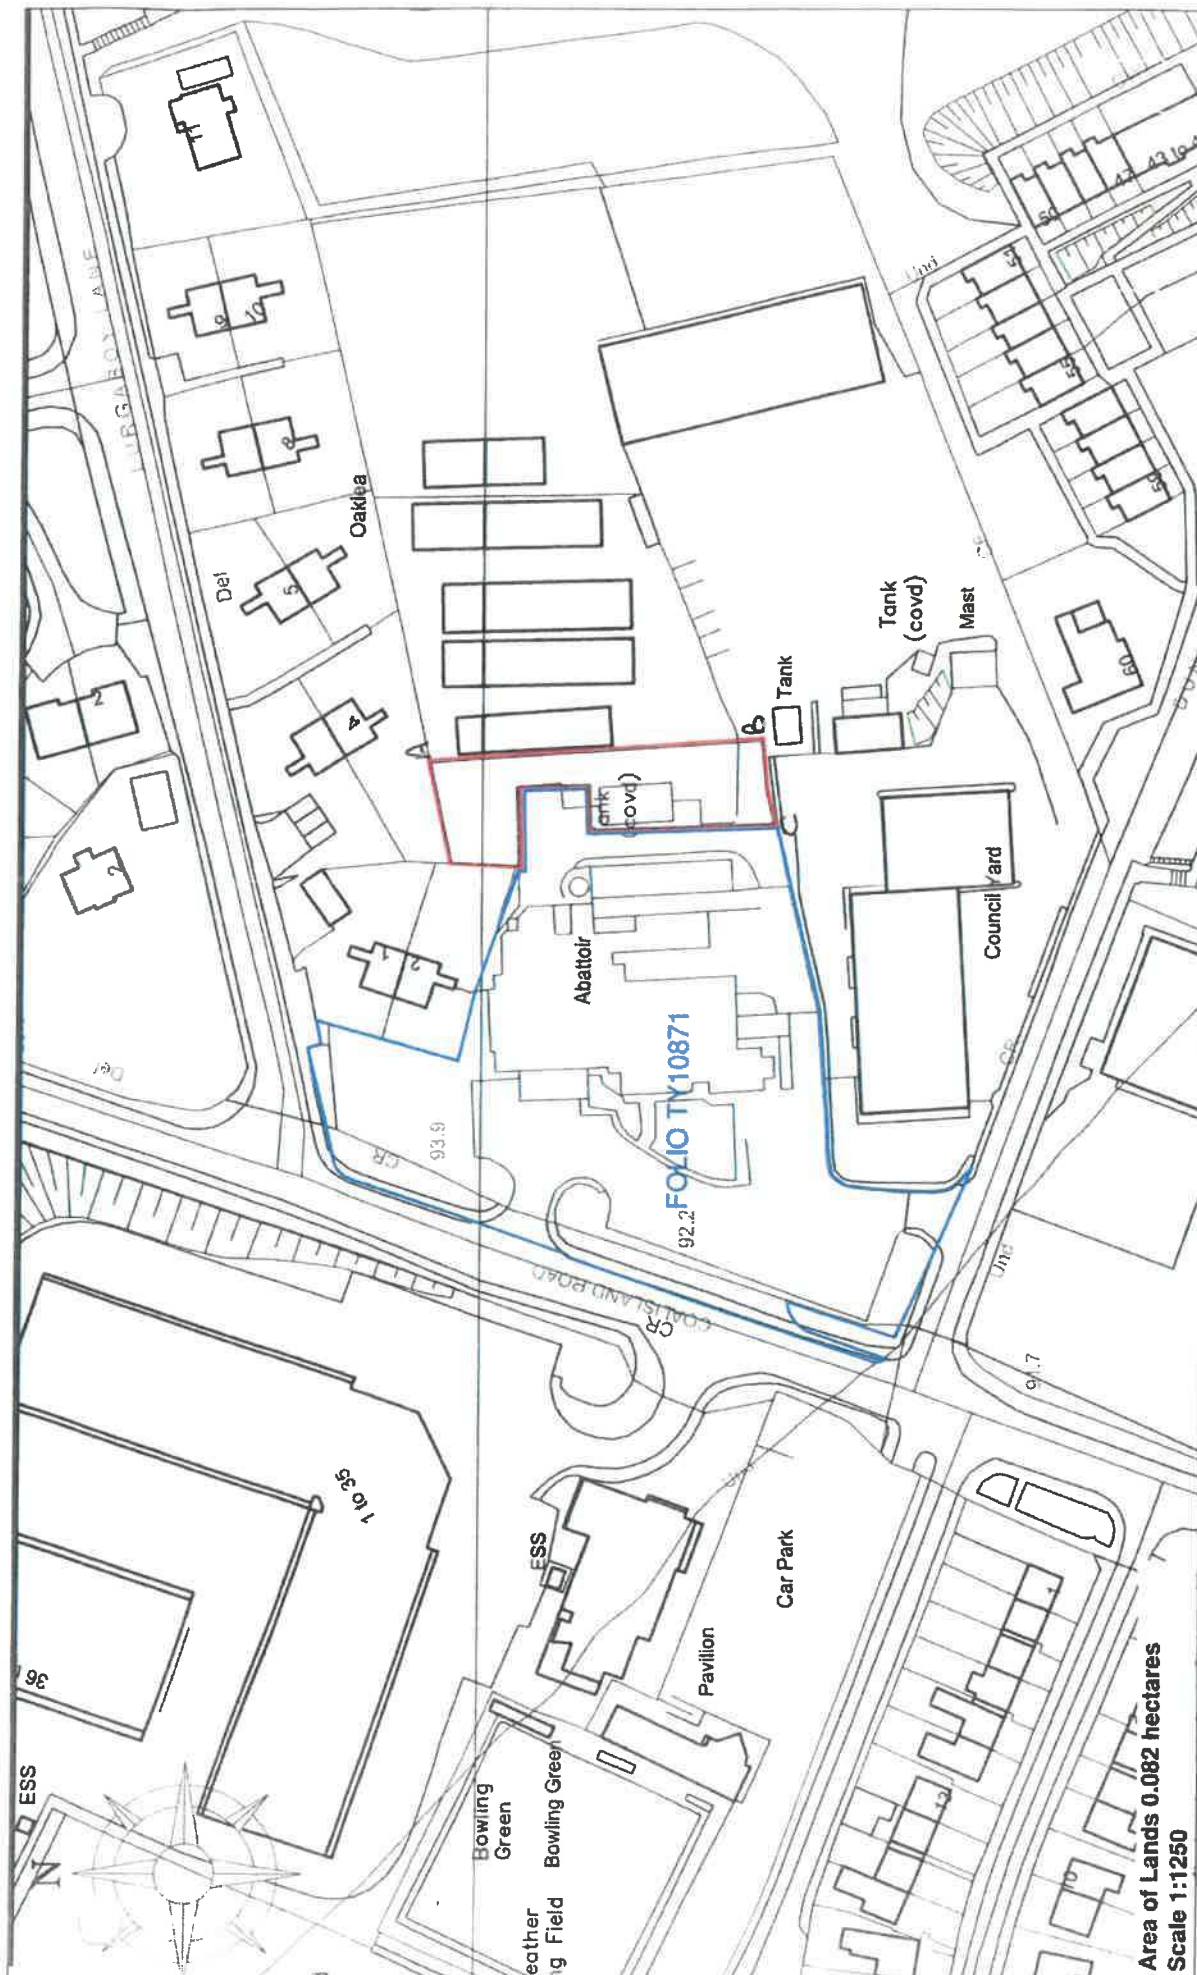

Project Title		Drawing Title		Rev	Description	Date	Rev. By
COALISLAND ROAD DUNGANNON CO. TYRONE		TRANSFER MAP					
Client	BDJ MANAGEMENT LTD	State	3	Project No.	3368	Dwg. No.	01A
		Scale	1:1250	Date	DEC 17	Drawn by	JJM
				Checked By	LH		
Unit 1, 33 Dungannon Road Coalisland TEL: 02867 747900 FAX: 02867 747901 e-mail: cm@clarmann.com							

