

RECEIVED
14 AUG 2023
CHIEF EXECUTIVE



Department for
Infrastructure

An Roinn

Bonneagair

Department for

Infrastructure

www.infrastructure-ni.gov.uk

Mr Adrian McCreesh
Chief Executive
Mid Ulster Council
Circular Road
Dungannon
Co Tyrone
BT71 6DT

**Western Division
Traffic Management**
County Hall
Drumragh Avenue
Omagh
County Tyrone
BT79 7AF

Telephone: (028) 8225 4161

Dungannontraffic@infrastructure-ni.gov.uk

09 August 2023

Dear Mr McCreesh

TRAFFIC CALMING PROPOSALS FOR MOYDAMLIGHT ROAD MONEYNEANY

Following a number of representations regarding vehicle speeds on Moydamlight Road Moneyneany, DFI Roads carried out a traffic calming assessment and are proposing to introduce traffic calming measures within the 2023/24 financial year.




I would be most grateful if you could bring this letter and attached scheme layout drawing to the attention of the elected representatives for this area and your technical services team for due consideration.

If you wish to comment on this proposal, you can do so by writing to me at the above at the address.

If you have any questions, please do not hesitate to contact me for further information.


Yours sincerely

Brendan Elliott
Network Development 2
(028) 8225 4161

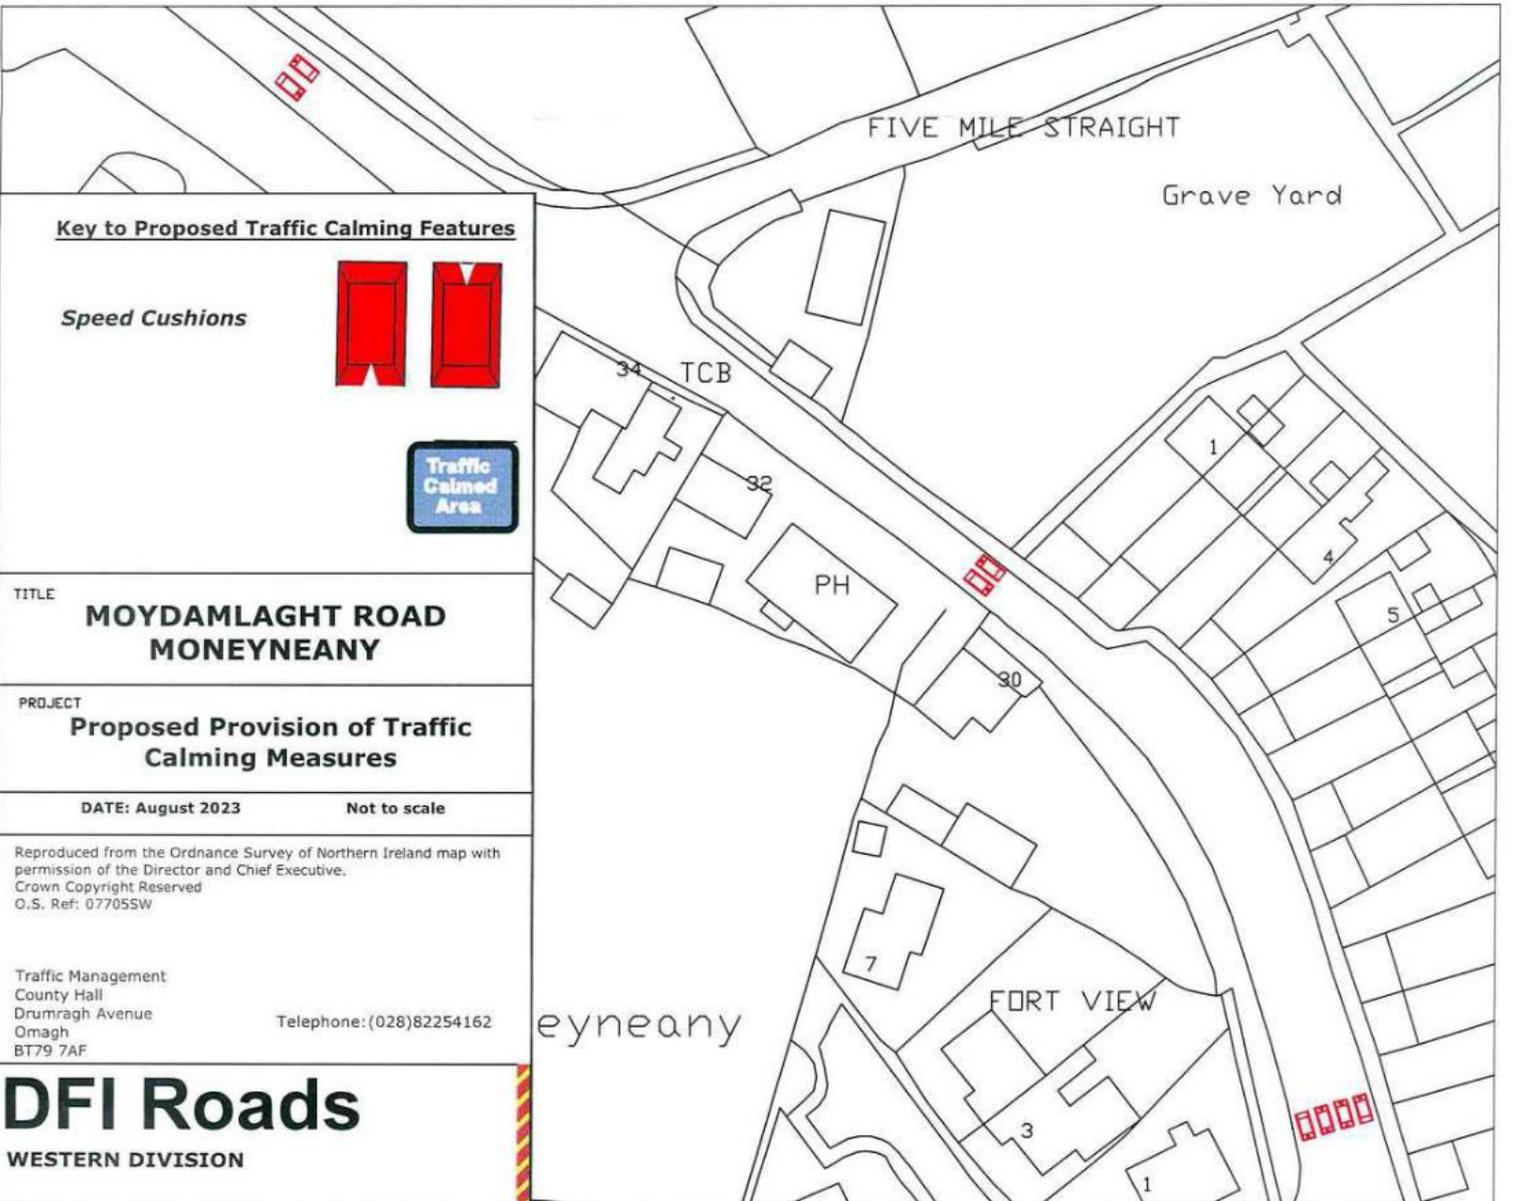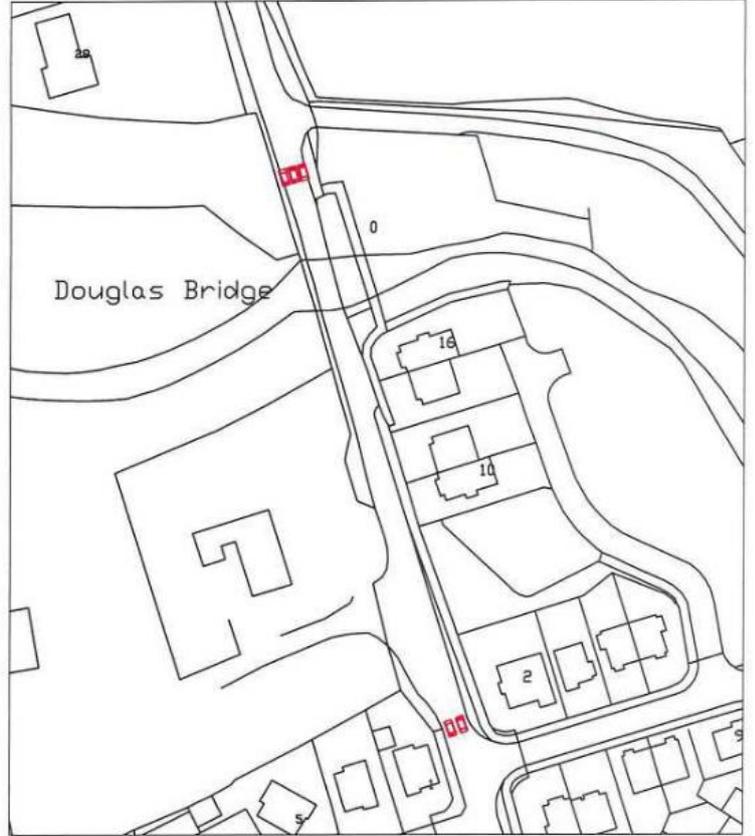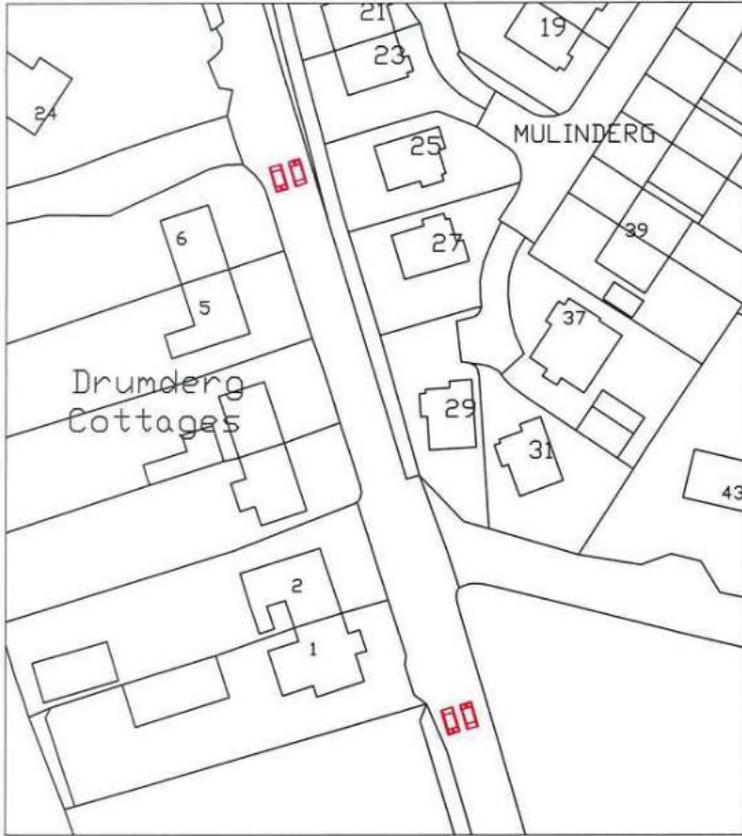

Key to Proposed Traffic Calming Features

Speed Cushions

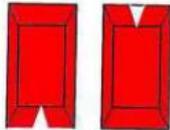

TITLE
**MOYDAMLAGHT ROAD
MONEYNEANY**

PROJECT
**Proposed Provision of Traffic
Calming Measures**

DATE: August 2023 Not to scale

Reproduced from the Ordnance Survey of Northern Ireland map with permission of the Director and Chief Executive, Crown Copyright Reserved O.S. Ref: 077055W

Traffic Management
County Hall
Drumragh Avenue
Omagh
BT79 7AF

Telephone: (028)82254162

DFI Roads

WESTERN DIVISION