

Department for

Infrastructure

An Roinn

Bonneagair

www.infrastructure-ni.gov.uk

Being Dealt With By: Tracy Bratton
email@: Tracy.Bratton@infrastructure-ni.gov.uk

**Town Clerk and Chief Executive
Mid Ulster District Council
Ballyronan Road
Magherafelt
BT45 6EN**

Western Division
Divisional Headquarters
County Hall
Drumragh Avenue
Omagh BT79 7AF
Telephone: 0300 200 7899

Email:
dfiroads.western@infrastructure-ni.gov.uk

Your ref:
Our ref:

17 January 2022

Dear Sir,

A6 Castledawson to Toome – PROPOSED DE-RESTRICTION ORDER.

Following the recent completion of the A6 Randalstown to Castledawson dualling scheme, de-restriction is required along lengths of the new A6 dual carriageway and associated link roads where street lighting has been installed.

The proposals are shown on the attached plan and are outlined as follows:


- De-restriction of the A6 dual carriageway in the vicinity of Castledawson Roundabout, Bellshill Junction, Hillhead Junction, Deerpark Junction and Creagh Junction, along with associated merge/diverge connectors
- De-restriction of sections of Bellshill Road and Annaghmore Link Road
- De-restriction of section of Hillhead Road
- De-restriction of section of Deerpark Road
- De-restriction of section of B182 adjacent to Creagh Roundabout

Please see the attached plan showing the proposals for your information. To confirm agreement or if you have any comments or queries regarding the proposals please get in touch with Tracy Bratton by using the contact details above.

Yours sincerely

Tracy Bratton



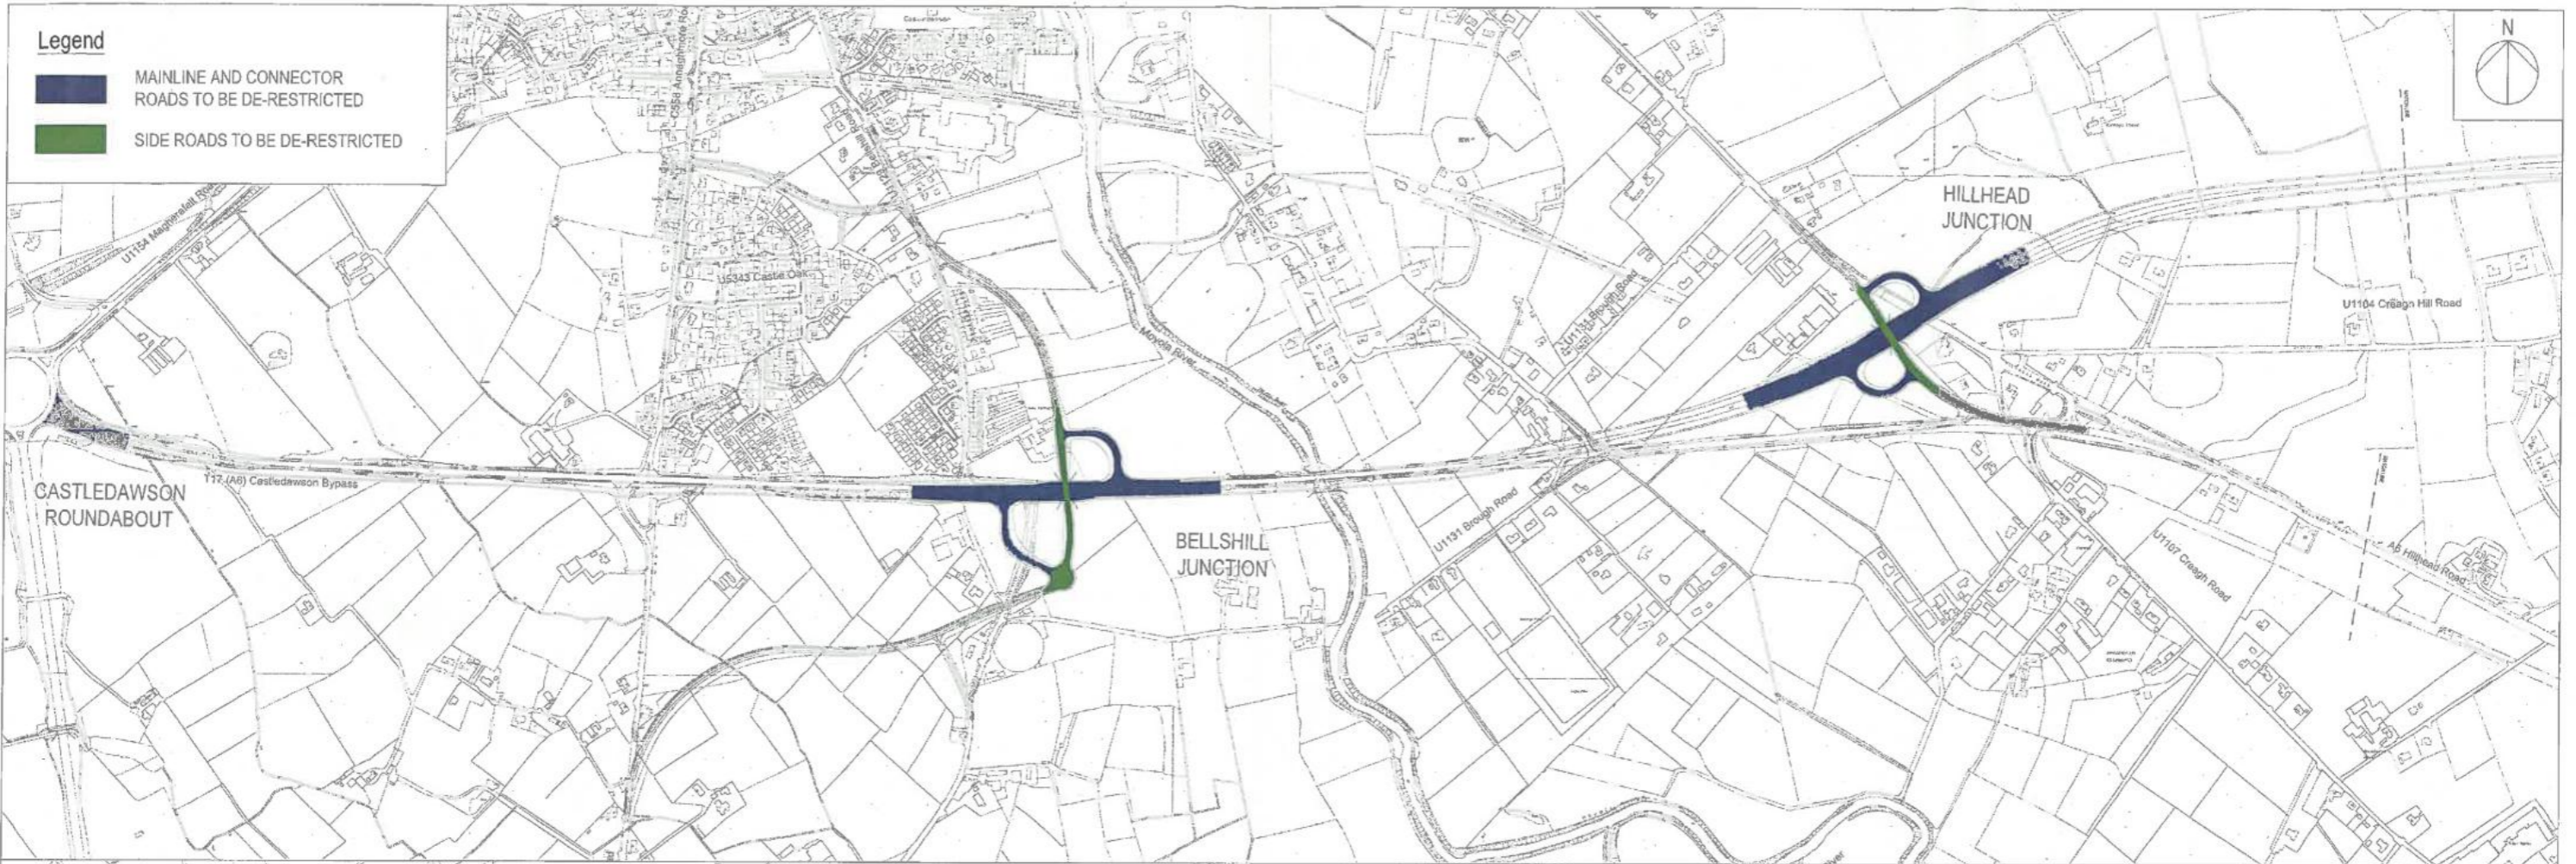

Legend

- MAINLINE AND CONNECTOR ROADS TO BE DE-RESTRICTED
- SIDE ROADS TO BE DE-RESTRICTED



NOTES

1. THIS DRAWING IS TO BE READ IN CONJUNCTION WITH ALL OTHER RELEVANT DOCUMENTATION.
2. DO NOT SCALE FROM THIS DRAWING. USE ONLY PRINTED DIMENSIONS.
3. ALL DIMENSIONS ARE IN METERS UNLESS OTHERWISE STATED.
4. THIS DRAWING IS TO BE READ IN CONJUNCTION WITH THE PROJECT HEALTH & SAFETY FILE FOR ANY IDENTIFIED POTENTIAL RISKS.
5. THIS MATERIAL IS BASED UPON DESIGN INFORMATION AND IS REPRODUCED WITH THE PERMISSION OF LAND AND PROPERTY SERVICES UNDER DELEGATED AUTHORITY FROM THE CONTROLLER OF HER MAJESTY'S STATIONERY OFFICE. WHERE COPYRIGHT AND DATABASE RIGHTS APPLY, THE INFORMATION IS REPRODUCED BY PERMISSION OF THE CONTROLLER OF HER MAJESTY'S STATIONERY OFFICE.

SAFETY, HEALTH AND ENVIRONMENTAL INFORMATION BOX

IT IS ASSUMED THAT ALL WORKS ON THIS DRAWING WILL BE CARRIED OUT BY A COMPETENT CONTRACTOR WORKING, WHERE APPROPRIATE, TO AN APPROPRIATE METHOD STATEMENT.

THIS DRAWING IS TO BE USED ONLY FOR THE PURPOSE OF ISSUE THAT IT WAS ISSUED FOR AND IS SUBJECT TO AMENDMENT.

Purpose of issue:
FOR INFORMATION



A6 RANDALSTOWN CASTLEDAWSON

CASTLEDAWSON TO TOOME PLAN ZONE 1 DE-RESTRICTION ORDER

Designed DK	Drawn JM	Checked DK	Approved AP	Date 18/01/22
AECOM Internal Project No. 905271704		Suitability Fit for Information		
Scale @ A1 1:5000		Date / Message		

THIS DOCUMENT HAS BEEN PREPARED PURSUANT TO AND SUBJECT TO THE TERMS OF AECOM'S AGREEMENT OF SERVICES. AECOM ACCEPTS NO LIABILITY FOR ANY USE OF THIS DOCUMENT OTHER THAN BY ITS ORIGINAL CLIENT OR FOLLOWING AECOM'S EXPRESS AGREEMENT TO SUCH USE, AND ONLY FOR THE PURPOSES FOR WHICH IT WAS PREPARED AND PROVIDED.

AECOM Infrastructure & Environment UK Ltd
AECOM, The Clarence Street Building
3 Clarence Street West
Belfast
Tel: +44 (0) 1862 7205
Fax: +44 (0) 1862 7208
www.aecom.com

AECOM

Drawing Number
TN1_A6RC-ACM-HGN-Z1-DR-HY-000012

Rev
P01