

D221/16

Bann Valley Community Group



The Head of Parks drew attention to the previously circulated report to request that Bann Valley Community Group Project receive support from Mid Ulster District Council.

Proposed by Councillor Wilson


Seconded by Councillor Burton and

Resolved: That it be recommended to the Council that approval be granted subject to all formal landowner agreements and Letter of Offer conditions being met by the Bann Community Group, Mid Ulster District Council would support the request in the form of a conditional letter of commitment to manage and maintain the designated path for a period not in excess of ten years post project completion.

# Sheet 4

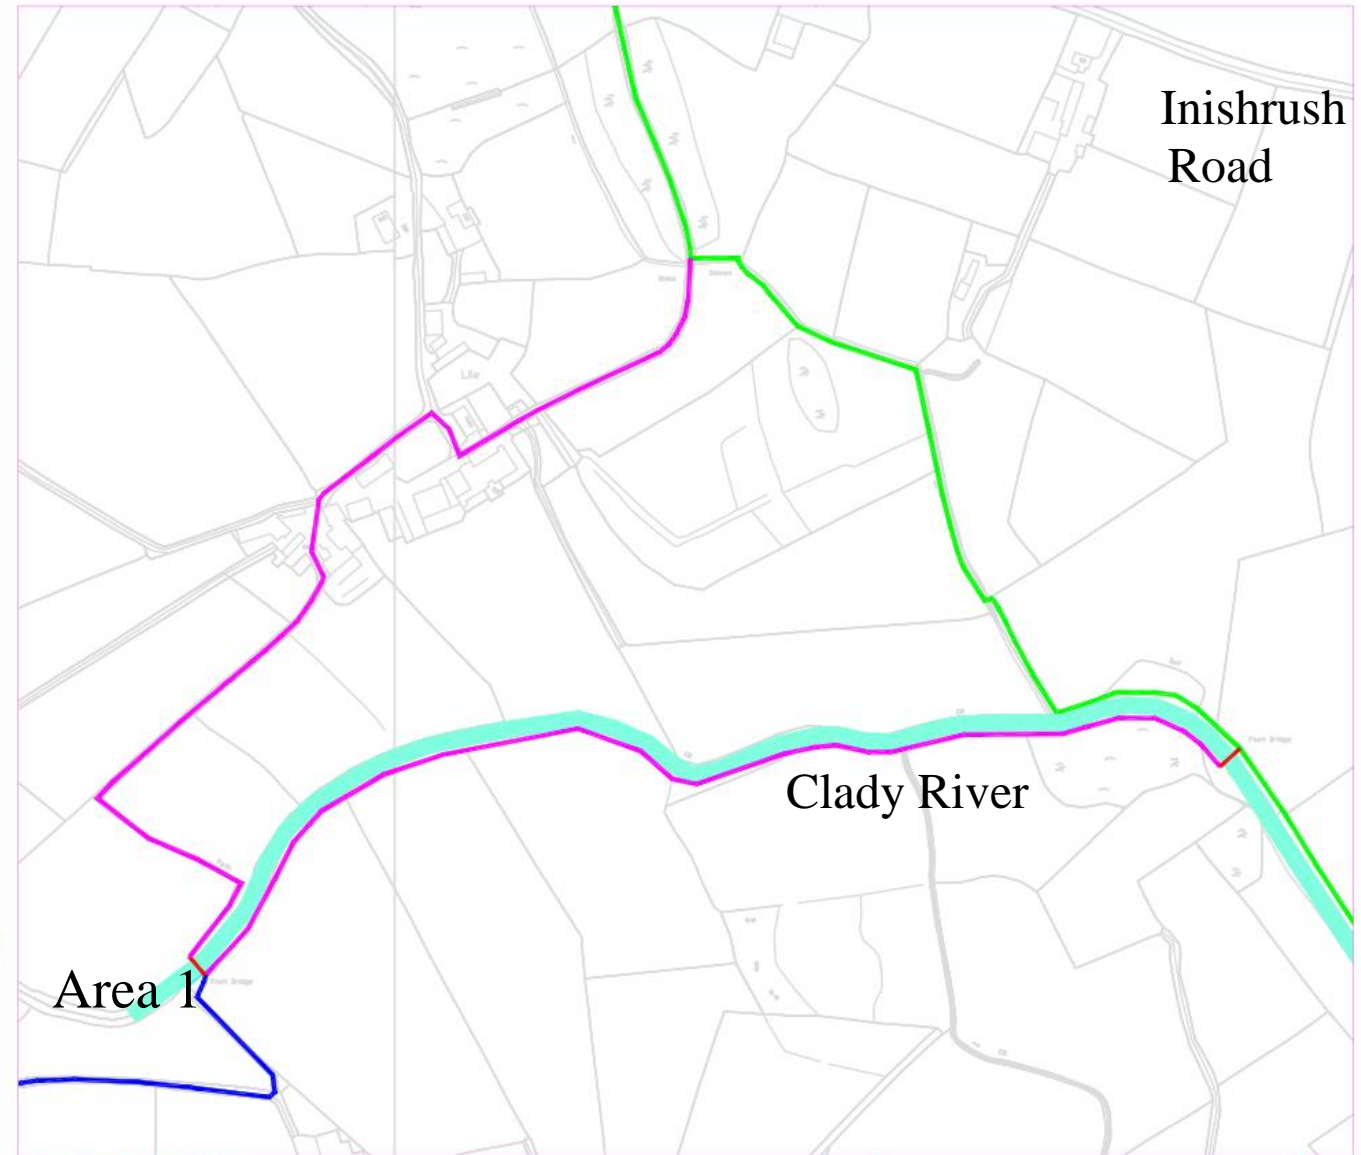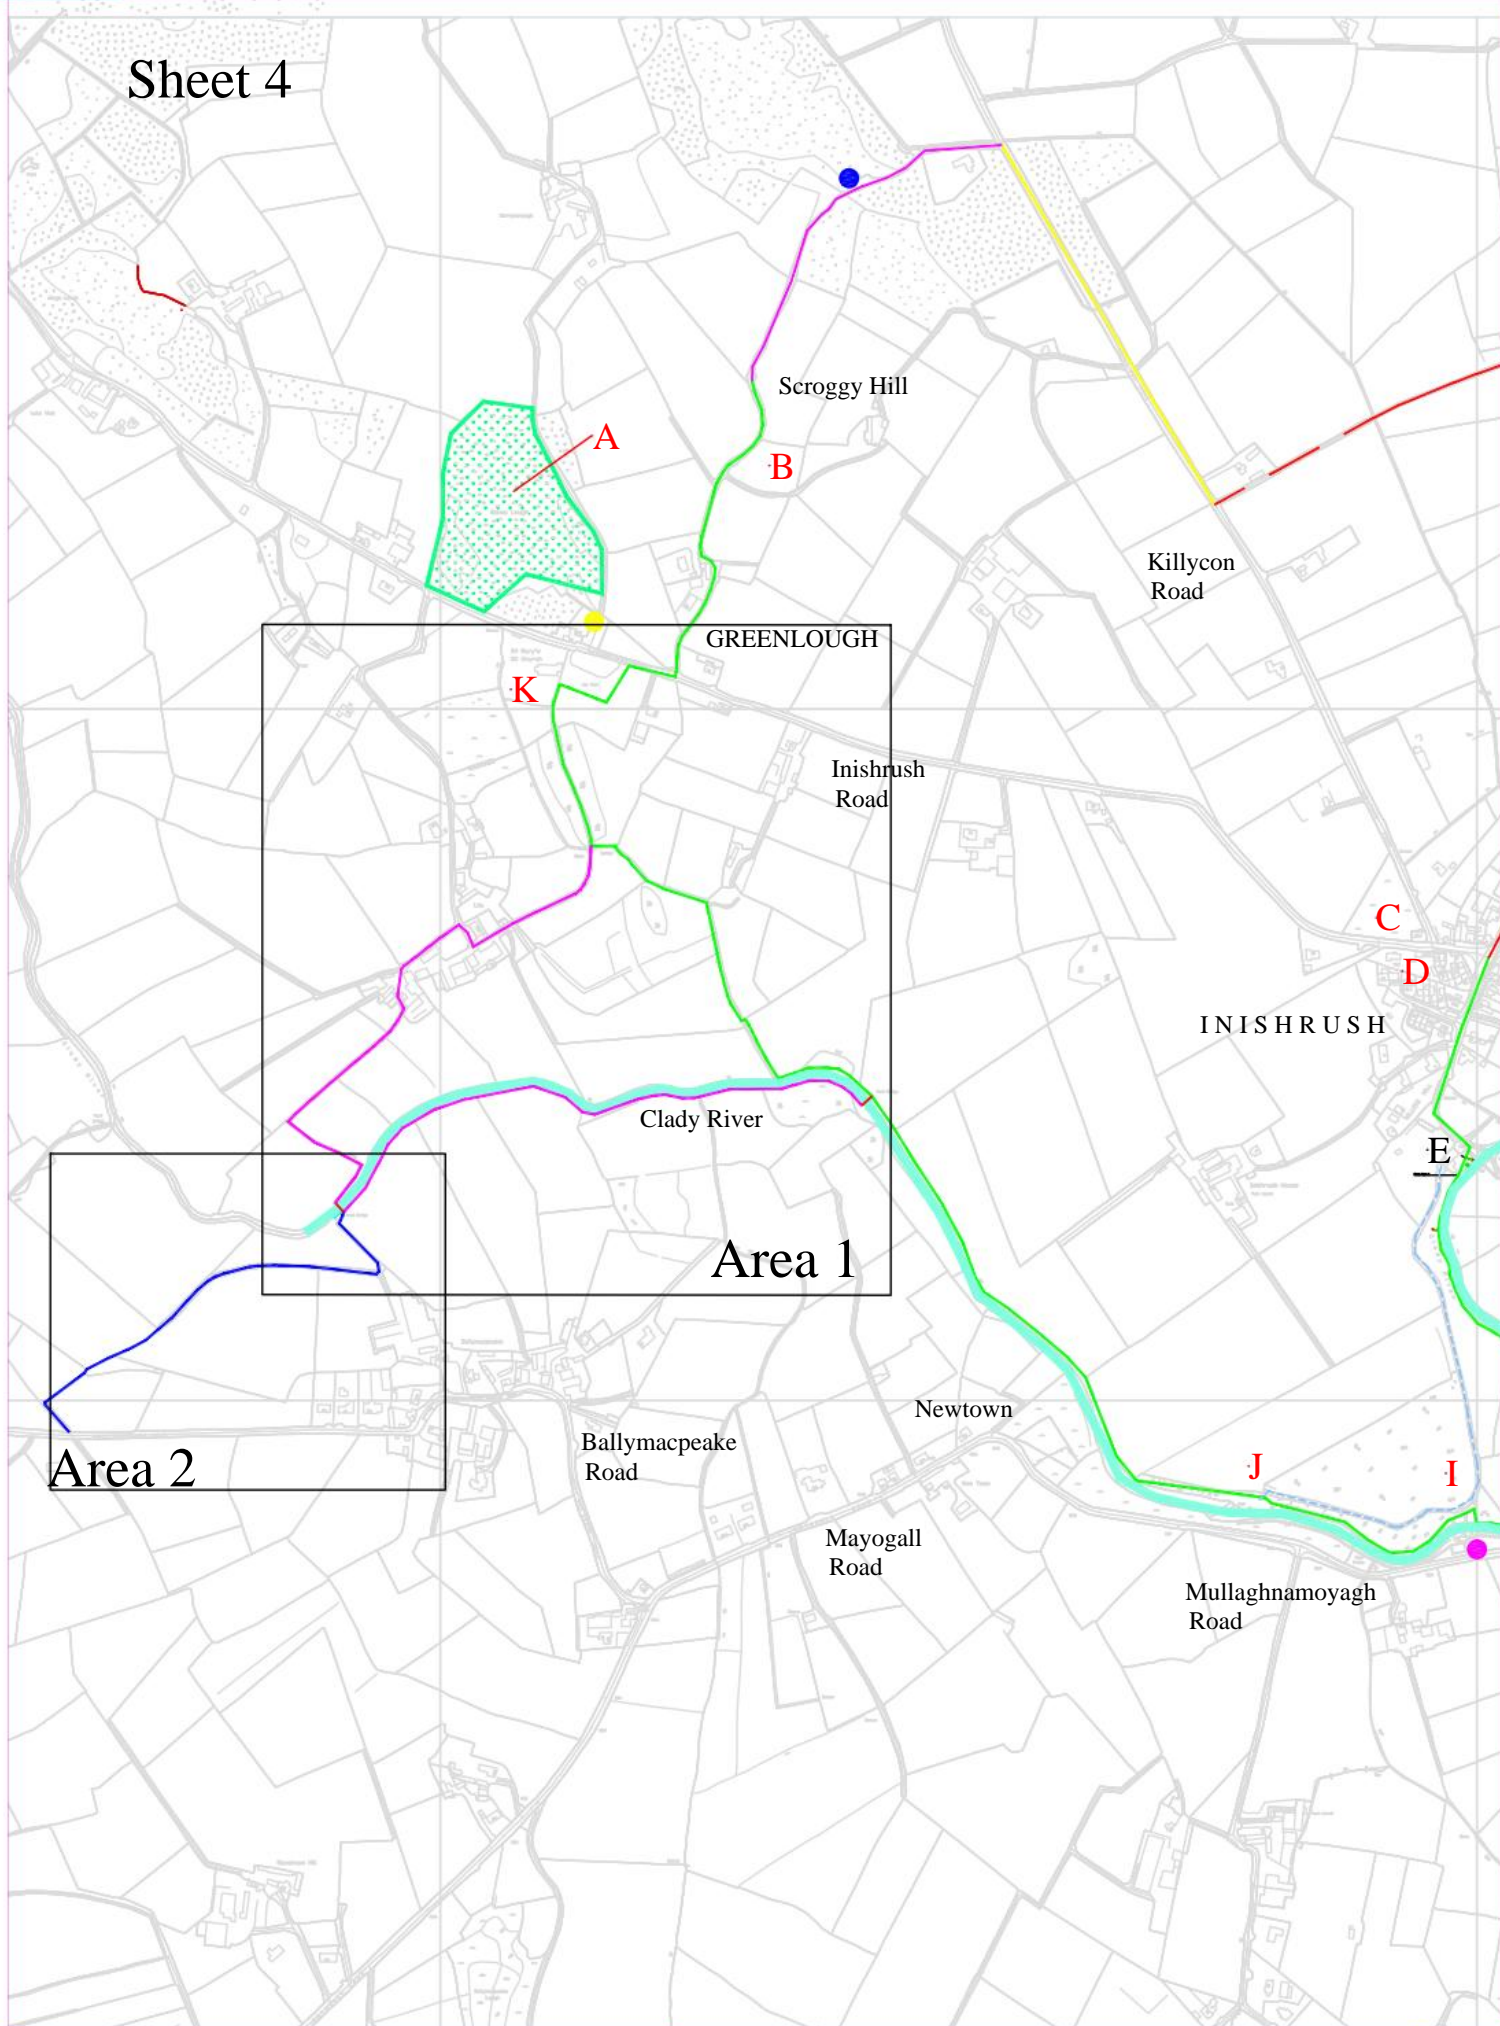

- - - - Pathway to be Constructed
- Greenway Completed

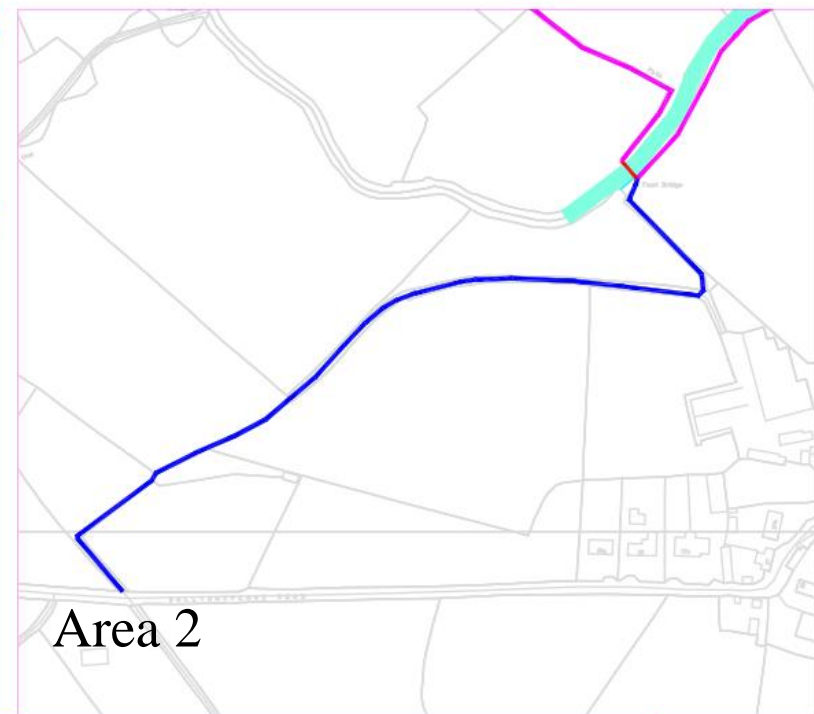

NO.	REVISION	DATE

Client

Title  
**Greenway - Phase 6 -  
Footbridge to Footbridge**

FILE NO.	DESIGNED	date

DRAWN	CHECKED	date

TRACED	APPROVED	date

Dwg. No. **BD/GIG/06** Revision

Scales **1:500**

**BANN  
DESIGN**

112 Inishrush Rd  
Portlengone  
Co. Antrim  
BT44 8LG