

Transport Policy Division

Mid Ulster District Council
(info@midulstercouncil.org)

Room 3-01
Clarence Court
10-18 Adelaide Street
Belfast
BT2 8GB

Tel: (028) 90540092
Email: lynsey.wilson@infrastructure-ni.gov.uk
Your reference:
Our reference: IN1-19-3769

30th September 2020

Dear Sir/Madam


**The Coolshinney Park, Magherafelt (Abandonment) Order (Northern Ireland)
2020 – S.R. 2020 No. 206**

Please find enclosed a copy of the above mentioned statutory rule and related map for your information.

Yours sincerely

Lynsey Wilson

Lynsey Wilson
Transport Legislation Branch

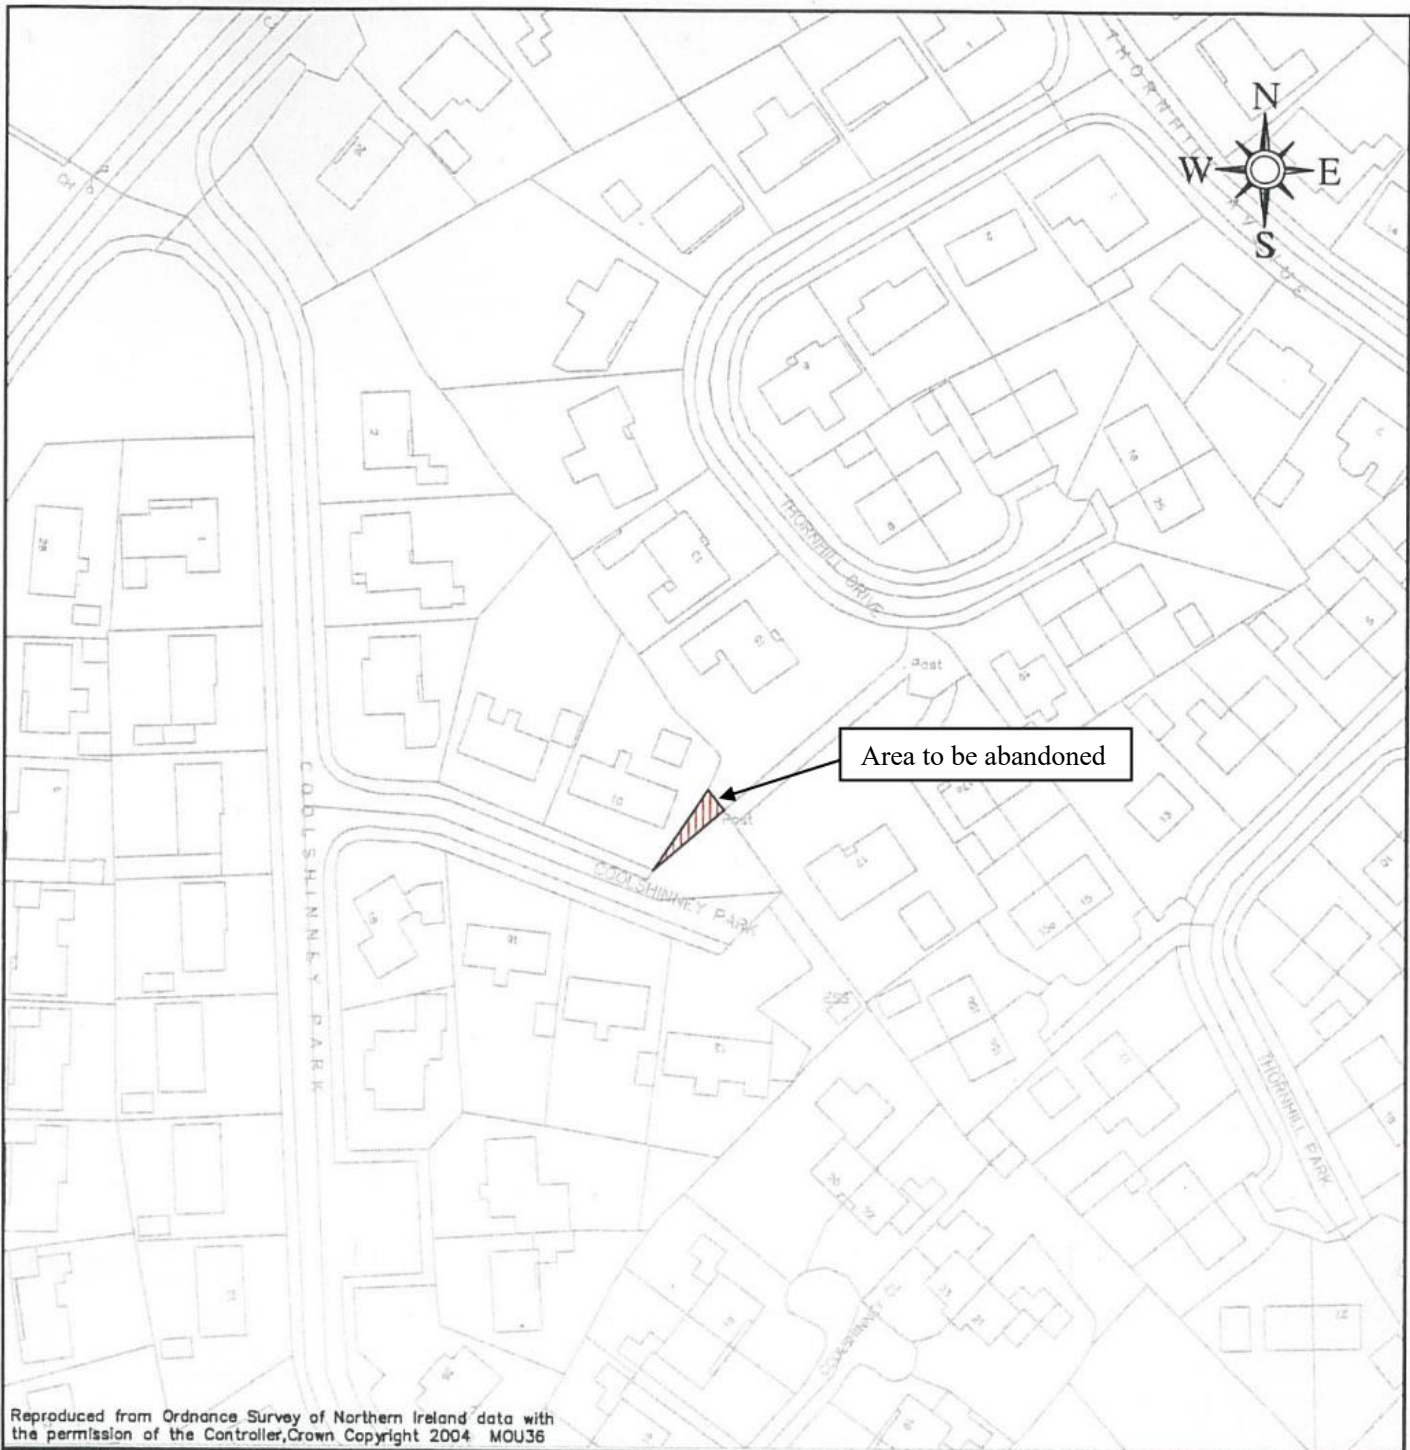

PROJECT:	PROPOSED ABANDONMENT OF LANDS AT 10 COOLSHINNEY PARK, MAGHERAFELT BT45 5JG			
		AMENDMENT	ISSUE	DATE
		INITIALS	SIGNATURE	DATE

DEPARTMENT FOR INFRASTRUCTURE

Map No. IN1/19/207263 referred to in “The Coolshinney Park, Magherafelt (Abandonment) Order (Northern Ireland) 2020” made by the Department on 29th September 2020 and coming into operation on 11th November 2020.

©Based upon the Ordnance Survey map with the Permission of the Director and the Chief Executive.

Crown Copyright

SCALE 1:1250

2020 No. 206

ROADS

**The Coolshinney Park, Magherafelt (Abandonment) Order
(Northern Ireland) 2020**

Made - - - - *29th September 2020*

Coming into operation - *11th November 2020*

The Department for Infrastructure^(a) makes the following Order in exercise of the powers conferred by Article 68(1) and (5) of the Roads (Northern Ireland) Order 1993^(b) and now vested in it^(c).

The Department in accordance with Article 68(4) of that Order proposes to abandon the area of road described in the Schedule as it is not necessary.

Notice has been published, served and displayed in compliance with paragraphs 1, 2 and 3 of Schedule 8 to that Order.

Two objections have been received and subsequently withdrawn.

Citation and commencement

1. This Order may be cited as The Coolshinney Park, Magherafelt (Abandonment) Order (Northern Ireland) 2020 and shall come into operation on 11th November 2020.

Application

2. The area of road described in the Schedule is abandoned.

3.—(1) All existing cables, wires, mains, pipes or other apparatus placed along, across, over or under the abandoned area of road shall be retained.

(2) All existing rights as to the use or maintenance of such cables, wires, mains, pipes or other apparatus shall be preserved.

Sealed with the Official Seal of the Department for Infrastructure on 29th September 2020

(L.S.)

D J Millar
A senior officer of the Department for Infrastructure

^(a) 2016 c. 5 (N.I.)

^(b) S.I. 1993/3160 (N.I. 15)

^(c) S.R. 1999 No. 481 Article 6(d) and Schedule 4 Part IV

SCHEDULE

Article 2

AREA OF ROAD TO BE ABANDONED

An area of 35 square metres of road comprising part of a former turning head commencing at a point directly adjacent to the south-east corner of the boundary of No. 10 Coolshinney Park, Magherafelt and extending for a distance of 17 metres in a north-easterly direction, more particularly delineated and shown hatched and coloured red on map number IN1/19/207263.

A copy of the map has been deposited at the Department's Headquarters, Room 301, Clarence Court, 10-18 Adelaide Street, Belfast and at DfI Roads and Rivers Western Division, County Hall, Drumragh Avenue, Omagh.

EXPLANATORY NOTE

(This note is not part of the Order)

This Order abandons the area of road described in the Schedule.